


SAMPLE

SAMPLE

SAMPLE


SAMPLE

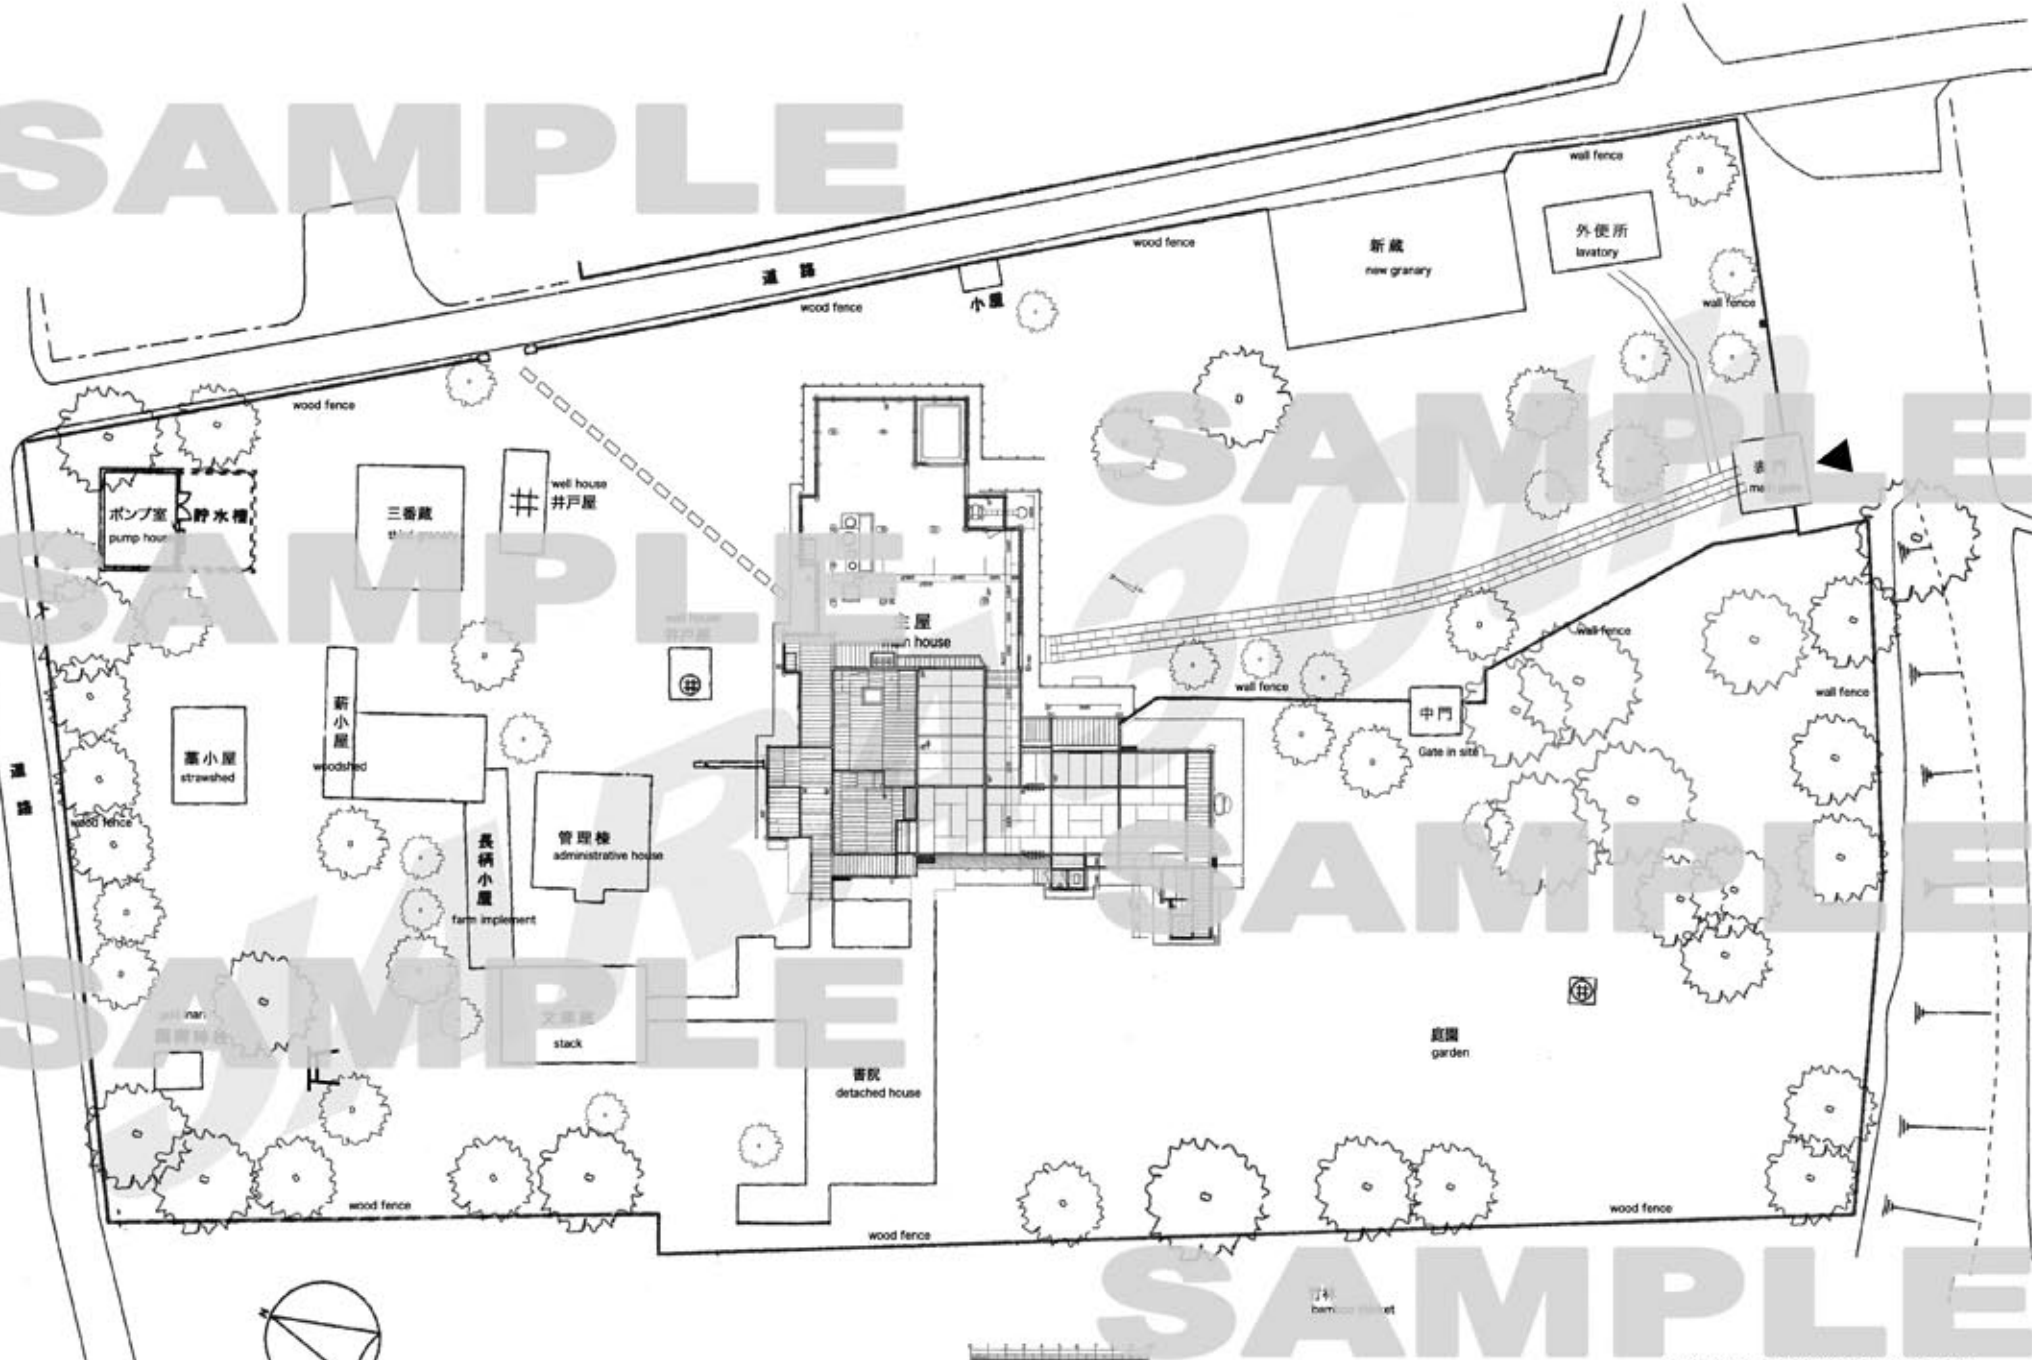

\*当コンペティション以外への図面資料の使用、および他者への譲渡を禁じます。  
 \* The use of drawings and/or distribution of such materials to others outside of this competition is strictly prohibited.

水海道風土博物館「坂野家住宅」  
 House of Sakano Family at Mitsukaido Climate Museum  
 配置図 S=1:300  
 south elevation

SAMPLE

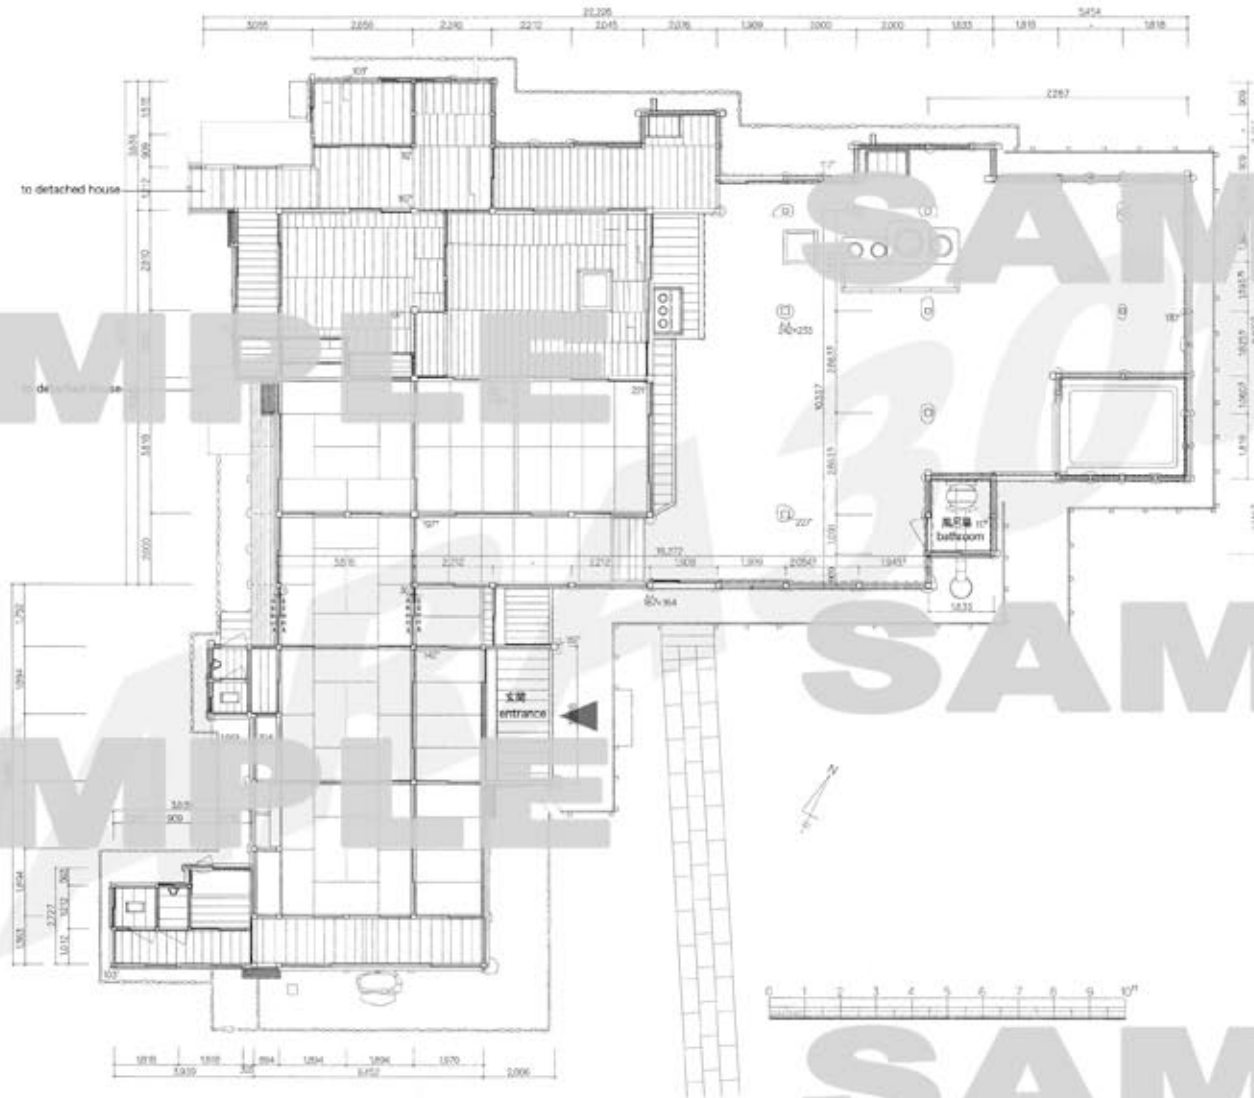

\*当コンペティション以外への図面資料の使用、および他者への譲渡を禁じます。

\* The use of drawings and/or distribution of such materials to others outside of this competition is strictly prohibited.

水海道風土博物館「坂野家住宅」


House of Sakano Family at Mitsuikaido Climate Museum

平面図 S=1:150

floor plan

SAMPLE

SAMPLE

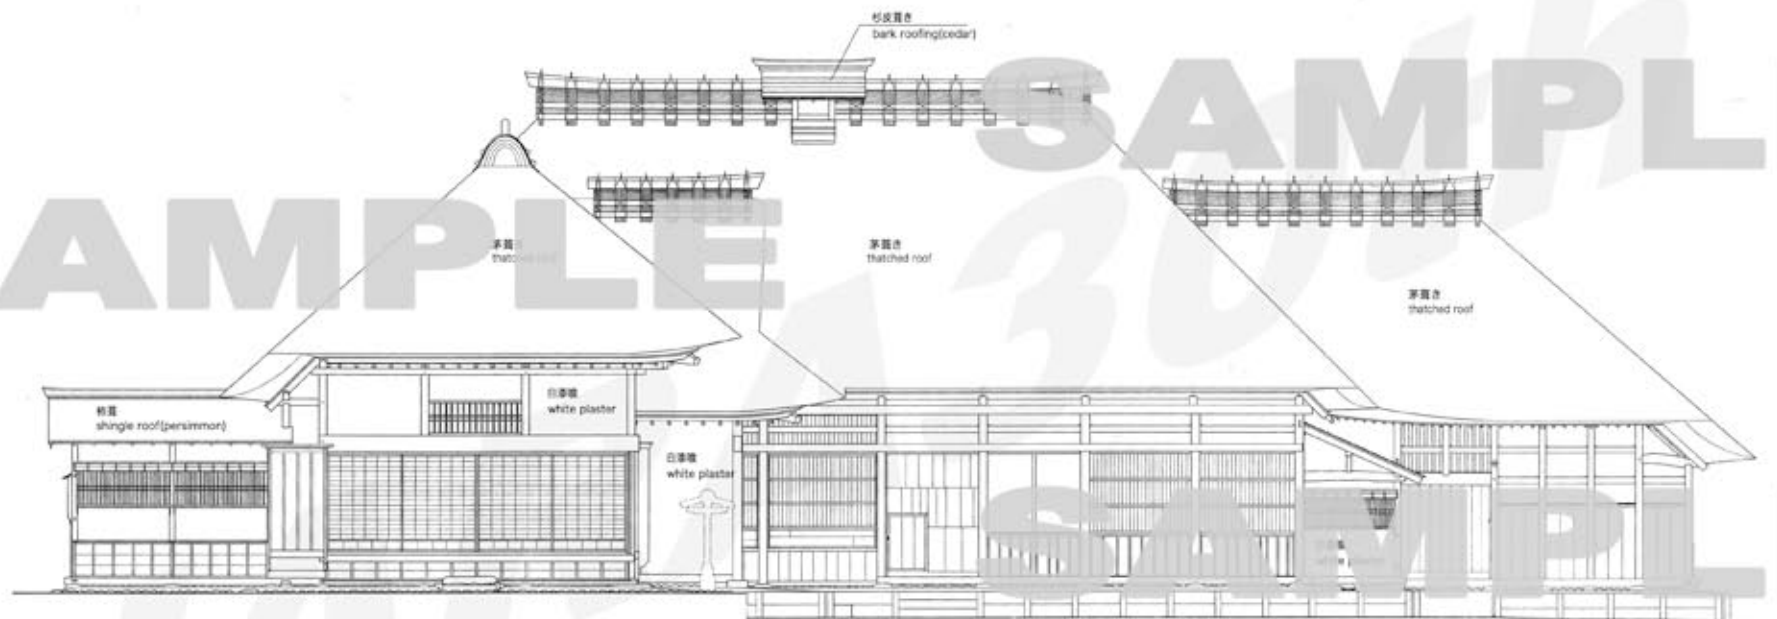

\*当コンペティション以外への図面資料の使用、および他者への譲渡を禁じます。

\* The use of drawings and/or distribution of such materials to others outside of this competition is strictly prohibited.

水海道風土博物館「坂野家住宅」

House of Sakano Family at Mitsukaicho Climate Museum

南立面図 S=1:100

south elevation



\*当コンペティション以外への図面資料の使用、および他者への譲渡を禁じます。

\* The use of drawings and/or distribution of such materials to others outside of this competition is strictly prohibited.



\*当コンペティション以外への図面資料の使用、および他者への譲渡を禁じます。

\* The use of drawings and/or distribution of such materials to others outside of this competition is strictly prohibited.

書院 detached house