

*当コンペティション以外への図面資料の使用、および他者への譲渡を禁じます。


* The use of drawings and/or distribution of such materials to others outside of this competition is strictly prohibited.

山形県郷土館 文翔館 (議事堂棟)
Local Museum, Yamagata Pref. (Bunshokan)


配置図 S=1:600
site plan

SAMPLE

*当コンペティション以外への図面資料の使用、および他者への譲渡を禁じます。
* The use of drawings and/or distribution of such materials to others outside of this competition is strictly prohibited.

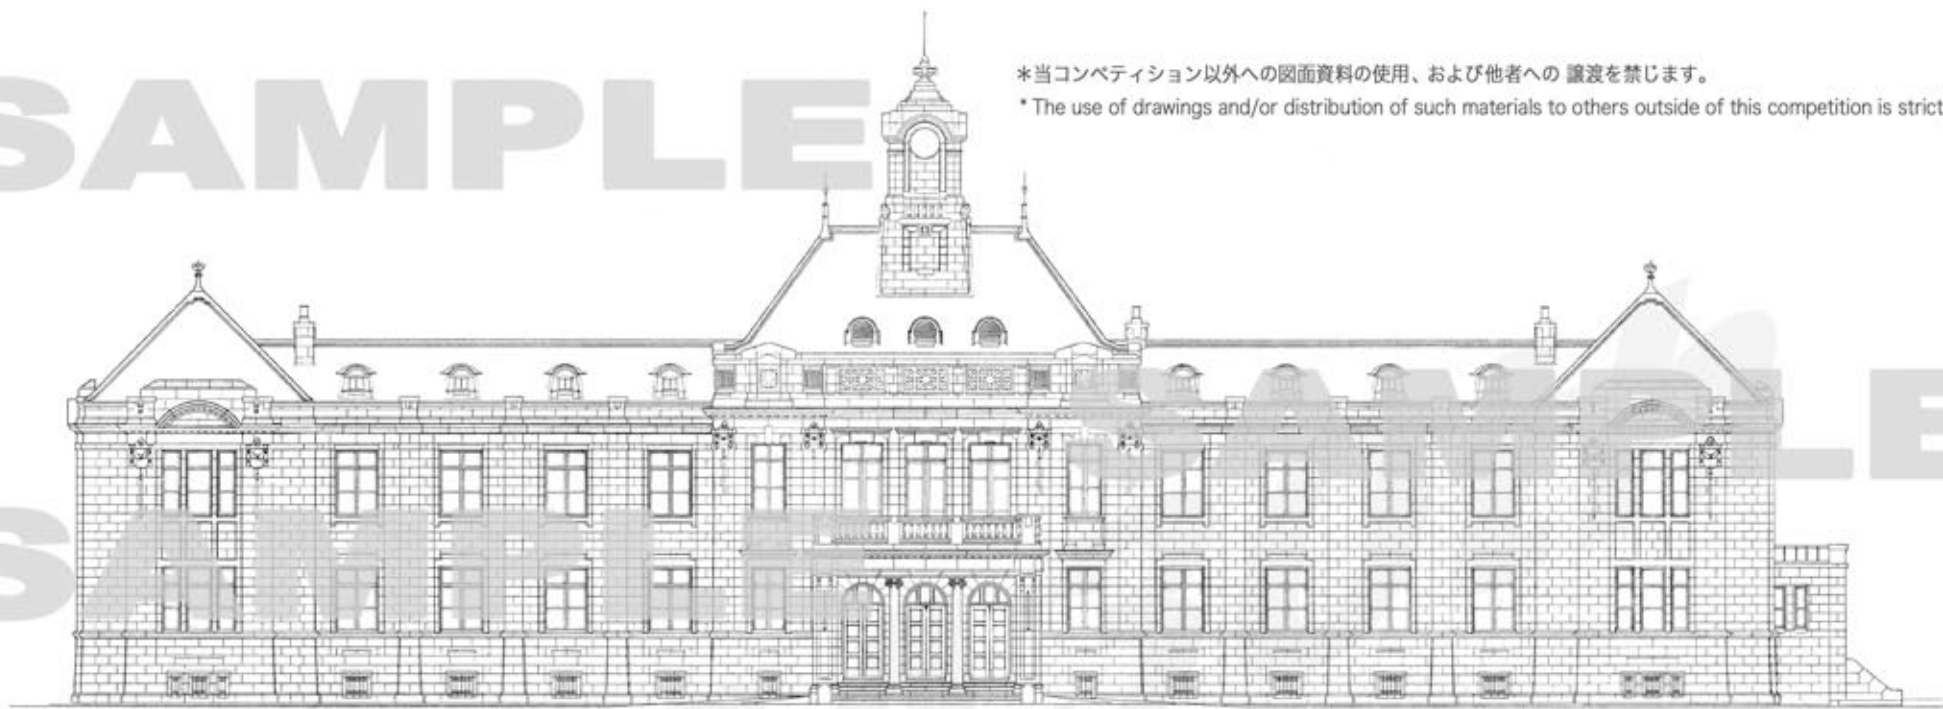




南立面図 south elevation

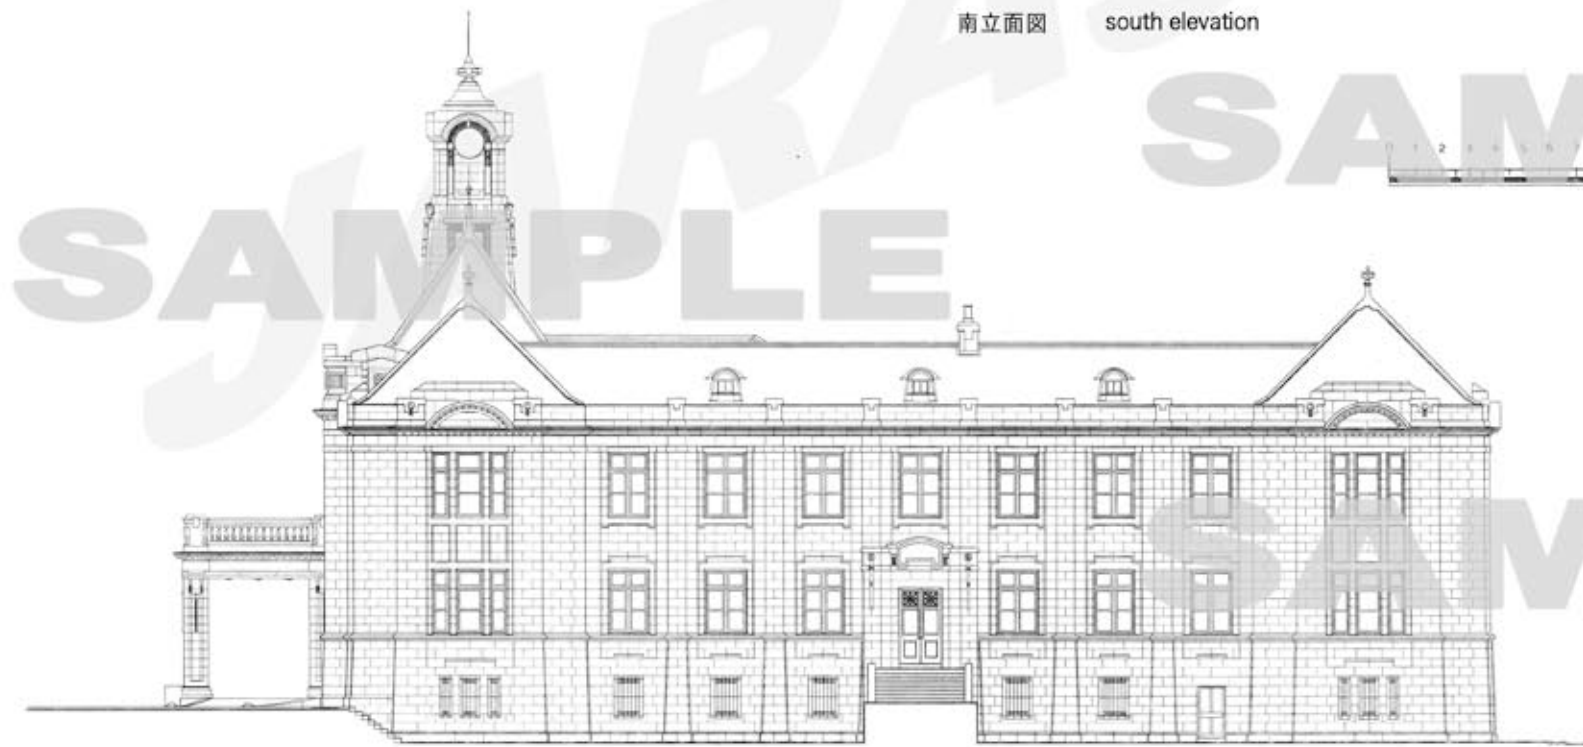

東立面図 east elevation

山形県郷土館 文翔館 (旧県庁舎)
Local Museum, Yamagata Pref. (Bunshokan)
Prefectural Government Building

立面図_1 S=1:200
elevation_1

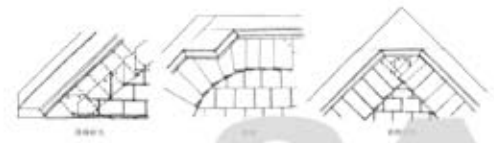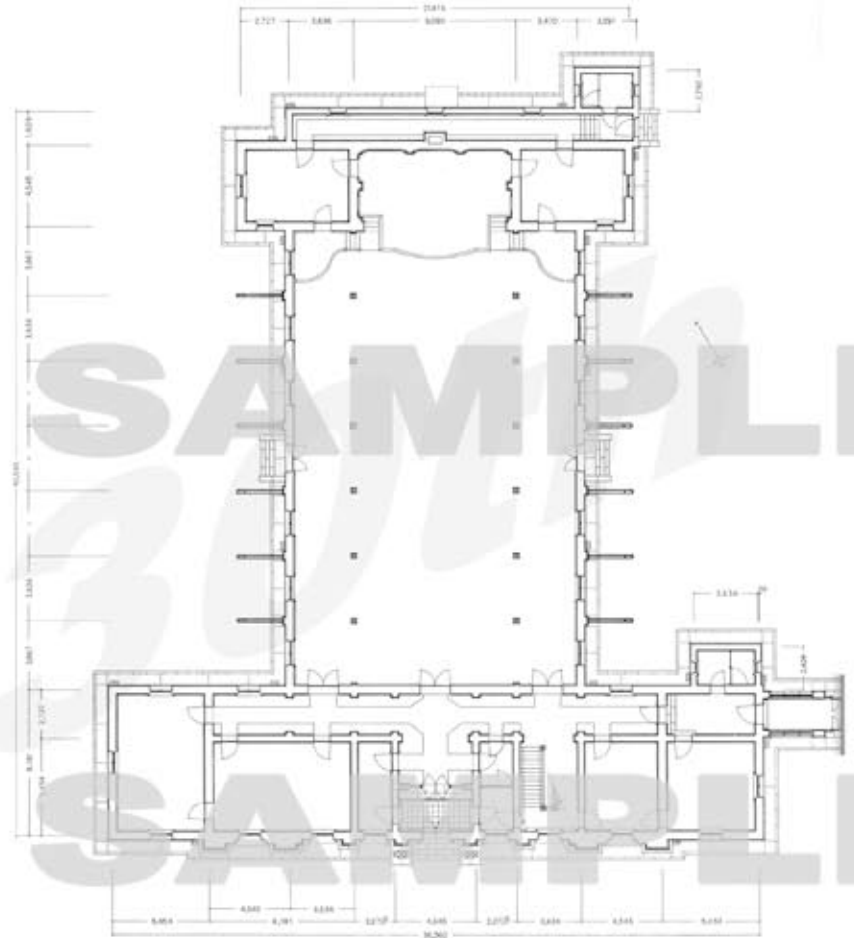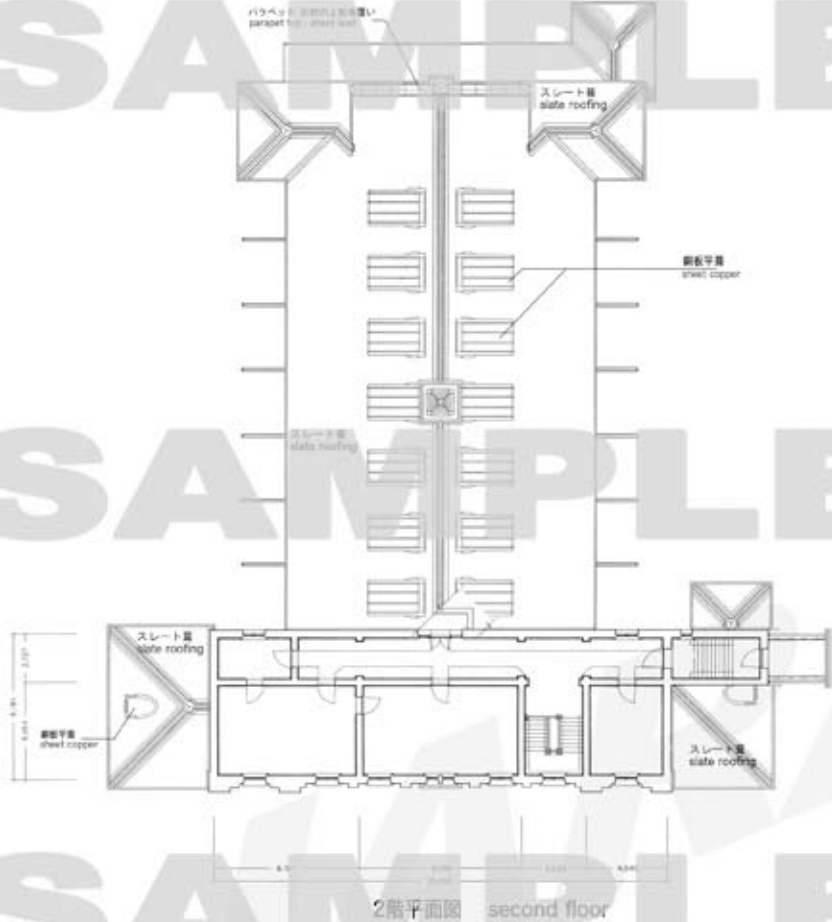

スレート葺きおさまり
detail of slate work



*当コンペティション以外への図面資料の使用、および他者への譲渡を禁じます。
* The use of drawings and/or distribution of such materials to others outside of this competition is strictly prohibited.

山形県郷土館 文翔館 (旧県会議事堂)
Local Museum, Yamagata Pref. (Bunshokan)
Assembly Hall

平面図、屋根伏図 S=1:300
plan, roof plan



Local Museum, Yamagata Pref. (Bunshokan)
Prefectural Government Building



*当コンペティション以外への図面資料の使用、および他者への譲渡を禁じます。

* The use of drawings and/or distribution of such materials to others outside of this competition is strictly prohibited.



Local Museum, Yamagata Pref. (Bunshokan)
Assembly Hall

*当コンペティション以外への図面資料の使用、および他者への譲渡を禁じます。

* The use of drawings and/or distribution of such materials to others outside of this competition is strictly prohibited.