
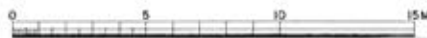
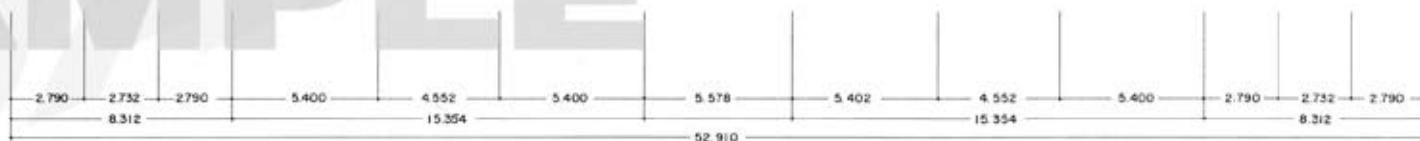
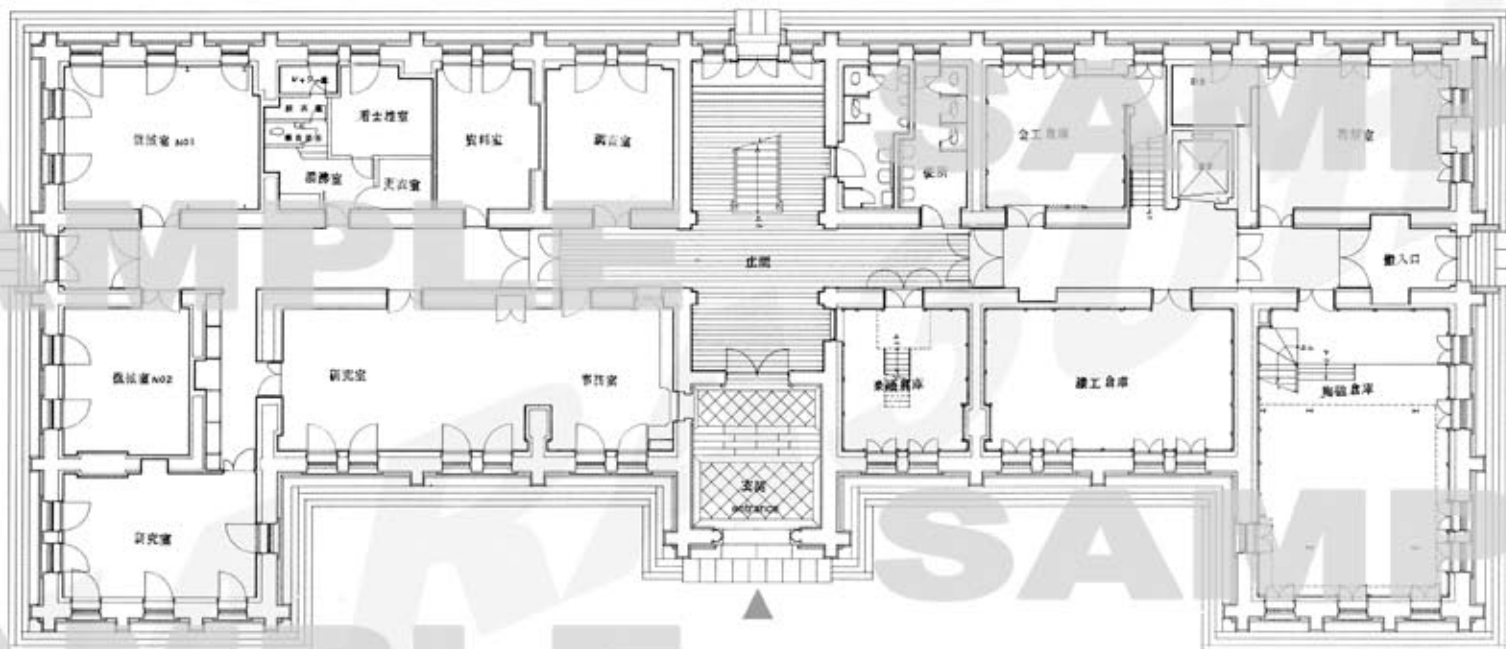


SAMPLE

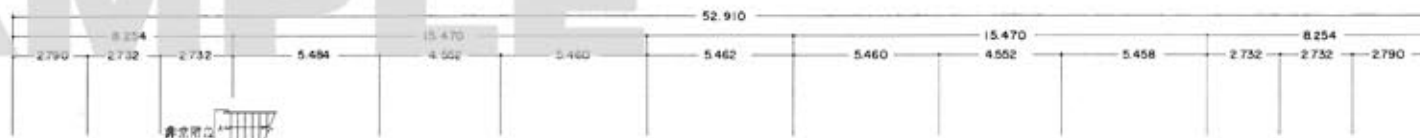

SAMPLE


*当コンペティション以外への図面資料の使用、および他者への譲渡を禁じます。

* The use of drawings and/or distribution of such materials to others outside of this competition is strictly prohibited.


東京国立近代美術館工芸館(旧近衛師団司令部)
Crafts Gallery The National Museum of Modern Art, Tokyo

1階平面図 S=1:200
1F plan

SAMPLE

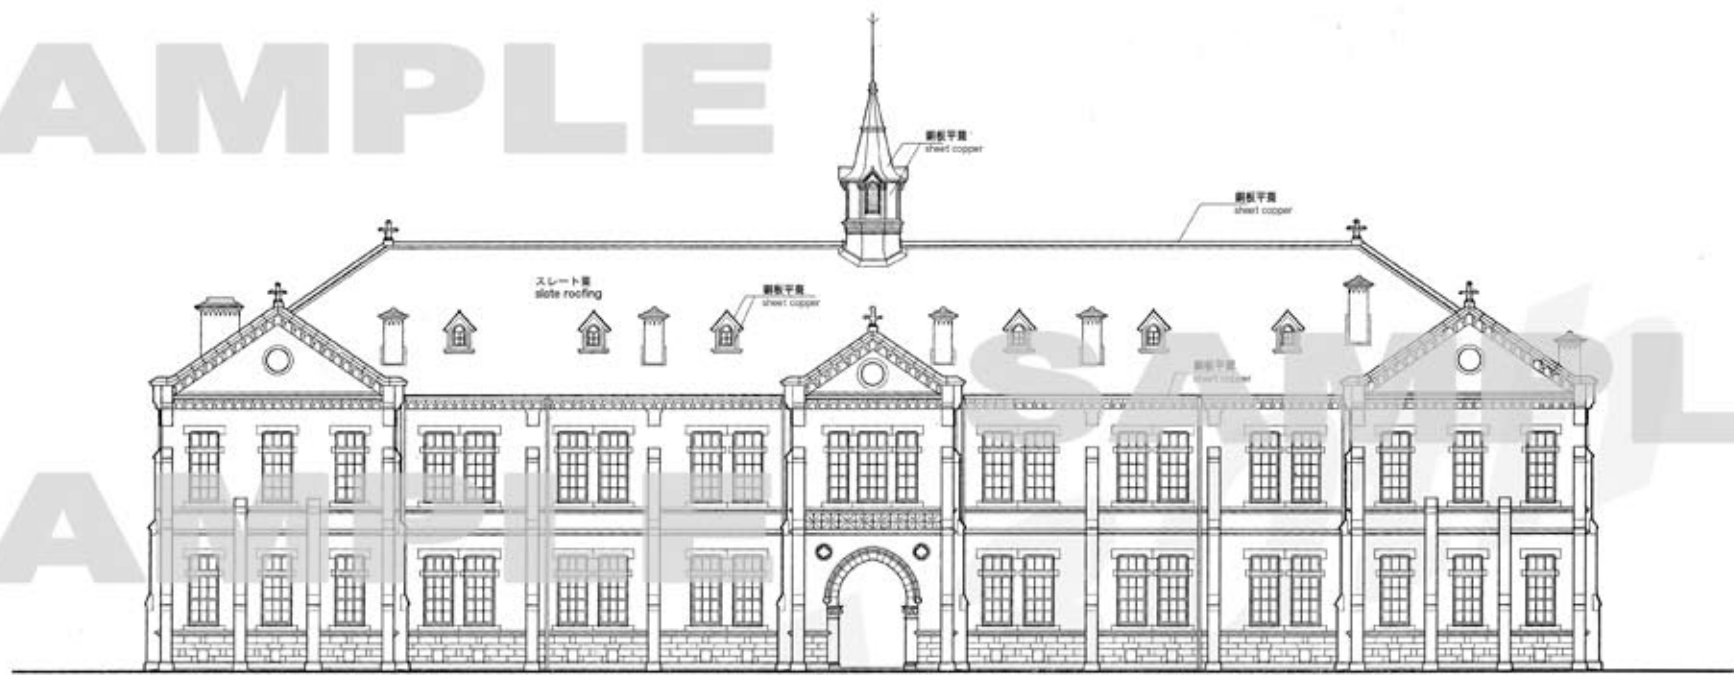

南立面図 south elevation

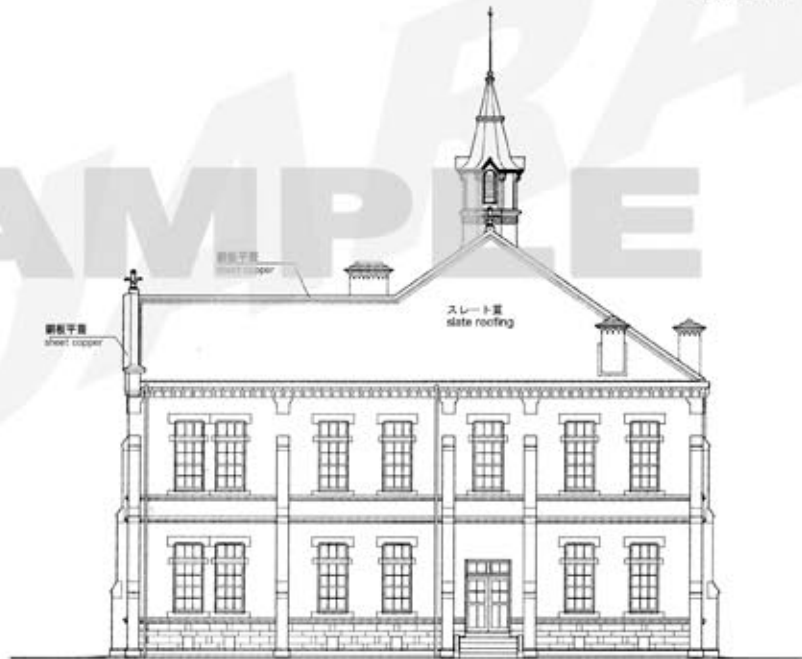

東立面図 east elevation

東京国立近代美術館工芸館(旧近衛師団司令部)
Crafts Gallery The National Museum of Modern Art, Tokyo

立面図_1 S=1:200
elevation_1

*当コンペティション以外への図面資料の使用、および他者への譲渡を禁じます。

* The use of drawings and/or distribution of such materials to others outside of this competition is strictly prohibited.



SAMPLE

SAMPLE

SAMPLE

SAMPLE

SAMPLE

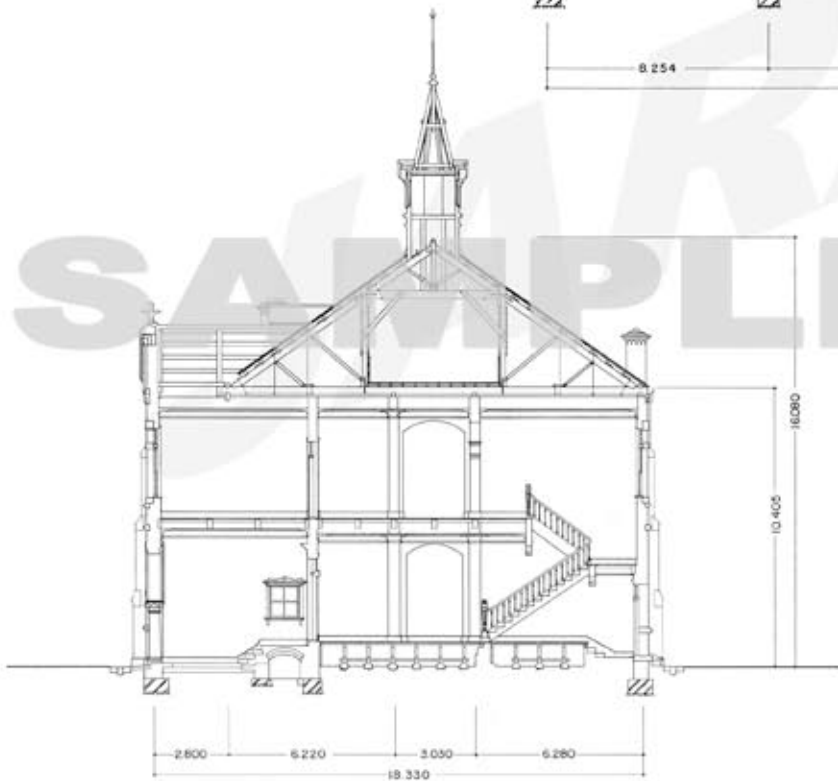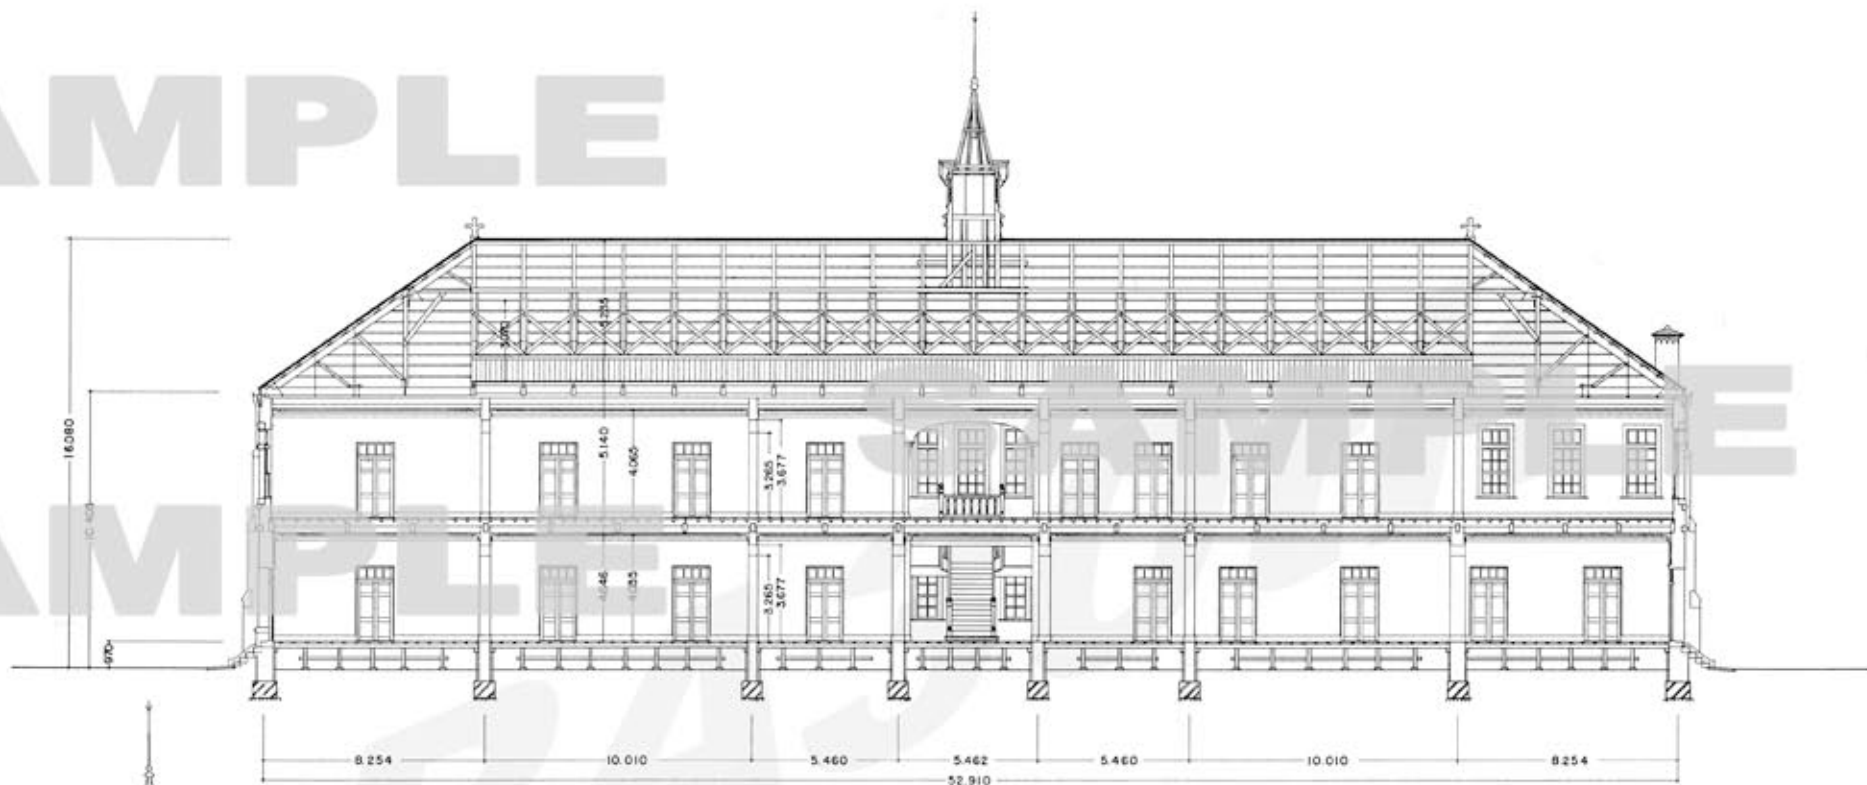

* 当コンペティション以外への図面資料の使用、および他者への譲渡を禁じます。

* The use of drawings and/or distribution of such materials to others outside of this competition is strictly prohibited.


東京国立近代美術館工芸館(旧近衛師団司令部)
Crafts Gallery The National Museum of Modern Art, Tokyo

立面図_2 S=1:200
elevation_2



*当コンペティション以外への図面資料の使用、および他者への譲渡を禁じます。

* The use of drawings and/or distribution of such materials to others outside of this competition is strictly prohibited.

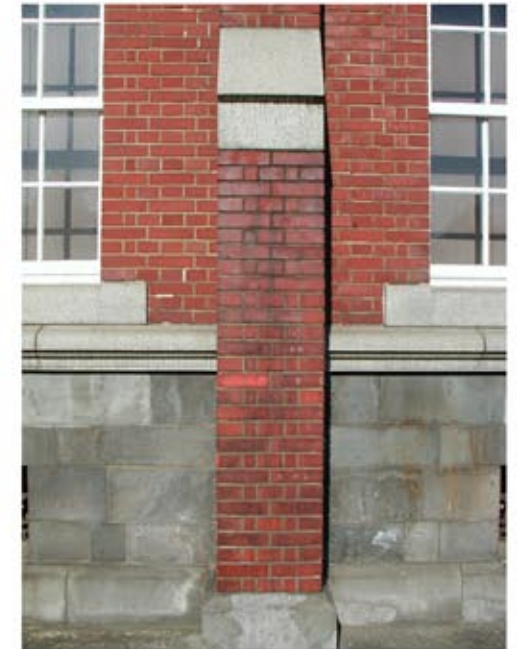

*当コンペティション以外への図面資料の使用、および他者への譲渡を禁じます。

* The use of drawings and/or distribution of such materials to others outside of this competition is strictly prohibited.